


FALCHERA  
EX BIBLIOTECA DI QUARTIERE




scala 1:250 / A2


file:projet.to\commesse 2006\001\_06pis\2\_falchera\planimetrie\5\_falchera\_ex biblioteca.dwg data: 04.10.06

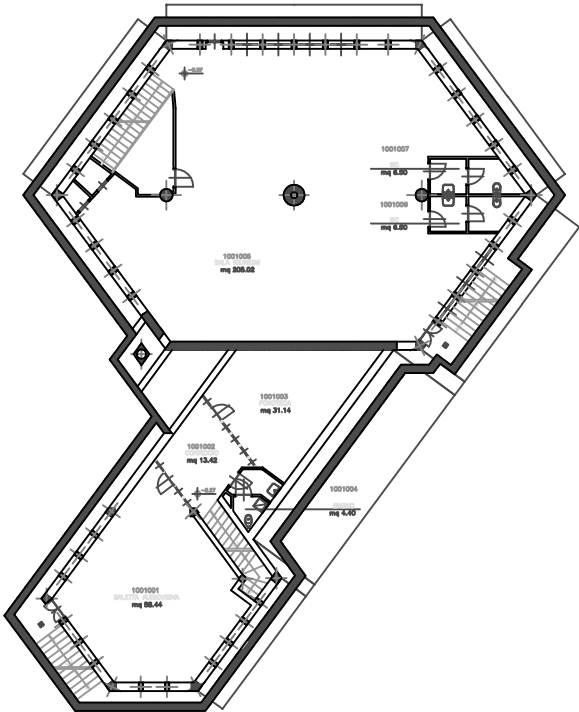

PIANO INTERRATO mq. 325

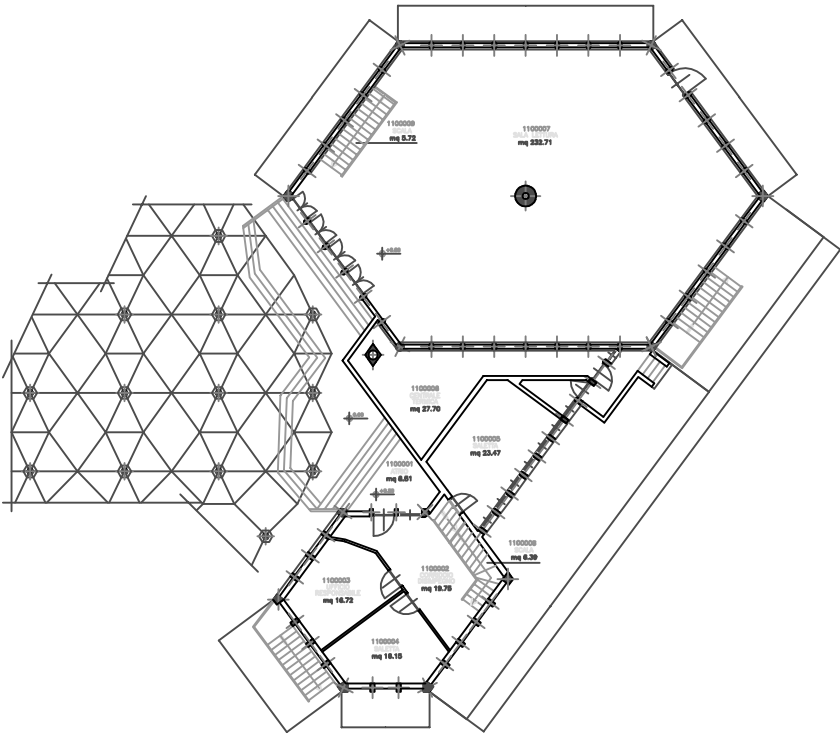

PIANO TERRENO mq. 345

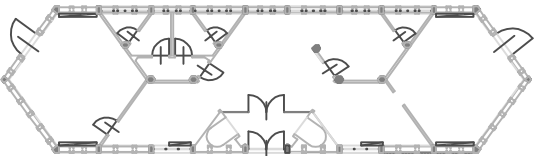

AREA RAGAZZI mq. 140